



SITUATIONSPLAN skala 1:1000

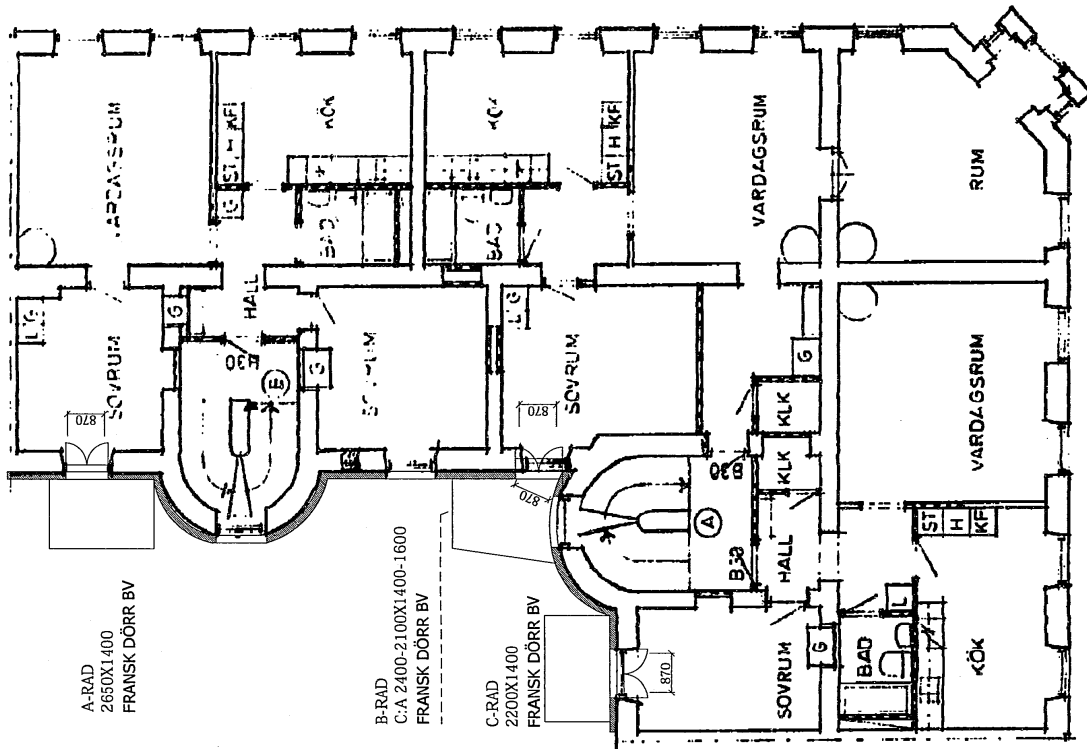


A-RAD
2650X1400
FRANSK DÖRR BV

B-RAD
C-A 2400-2100X1400-1600
FRANSK DÖRR BV

C-RAD
2200X1400
FRANSK DÖRR BV

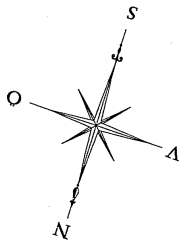

NORMALPLAN skala 1:100
PLAN NORDHEMSGATAN 20 skala 1:100

 

BET	ANT	ÄNDRINGEN ANSER	DATEM	SICK
BYGGLOVSRITNING				
BERGSTRANDS ARKITEKTKONTOR AB o8-5990 2112				
PROJEKT NR	1553	DATEM	2018-03-12	
RITAD AV	TB	B-POST	INFO@BERGMAIL.SE	
KV MASTHUGGET 9:15				
BALKONGER & DÖRRAR				
NORMALPLAN				
SKALA	1:100	FOLIOSKALA	RETNINGSNUMMER	REV
			A-1553-1	